



SDD 15D46 Traffic Control, One-Way Signing

LEGEND

- EXISTING SIGN ON PERMANENT SUPPORT
- NEW SIGN ON PERMANENT SUPPORT
- TRAFFIC CONTROL DRUM
- TYPE III BARRICADE WITH ATTACHED SIGN
- TYPE "A" WARNING LIGHT (FLASHING)
- DIRECTION OF TRAFFIC
- WORK ZONE

GENERAL NOTES

THE EXACT NUMBER, LOCATION AND SPACING OF ALL SIGNS AND DEVICES SHALL BE ADJUSTED TO FIT FIELD CONDITIONS AS DIRECTED BY THE ENGINEER.

ALL SIGNS AND DEVICES SHALL BE IN CONFORMANCE WITH THE WISCONSIN MANUAL OF UNIFORM TRAFFIC CONTROL DEVICES (WMUTCD). SIGN LAYOUTS SHALL BE IN ACCORDANCE WITH THE WISDOT STANDARD SIGN PLATES.

ANY SIGNS TEMPORARY OR EXISTING, WHICH CONFLICT WITH THE TRAFFIC CONTROL "IN USE" SHALL BE REMOVED OR COVERED AS NEEDED AND AS APPROVED BY THE ENGINEER. NO WARNING LIGHTS SHALL BE WORKING ON COVERED OR "DOWNED" SIGNS.


BARRICADES IN A CLOSED LANE THAT MUST BE MOVED FOR A WORK OPERATION SHALL BE IMMEDIATELY REESTABLISHED UPON COMPLETION OF THE OPERATION, OR FOR CONTINUING OPERATIONS, AT THE END OF EACH WORKING DAY.

WARNING LIGHTS ARE NOT REQUIRED IF THE LANE CLOSURE IS A DAYTIME ONLY OPERATION.

① IF WORK OPERATIONS ALLOWS, MOVE R1-1, R6-1R, AND R3-2 CLOSER TO INTERSECTION.

6

SDD 15D46 - 01

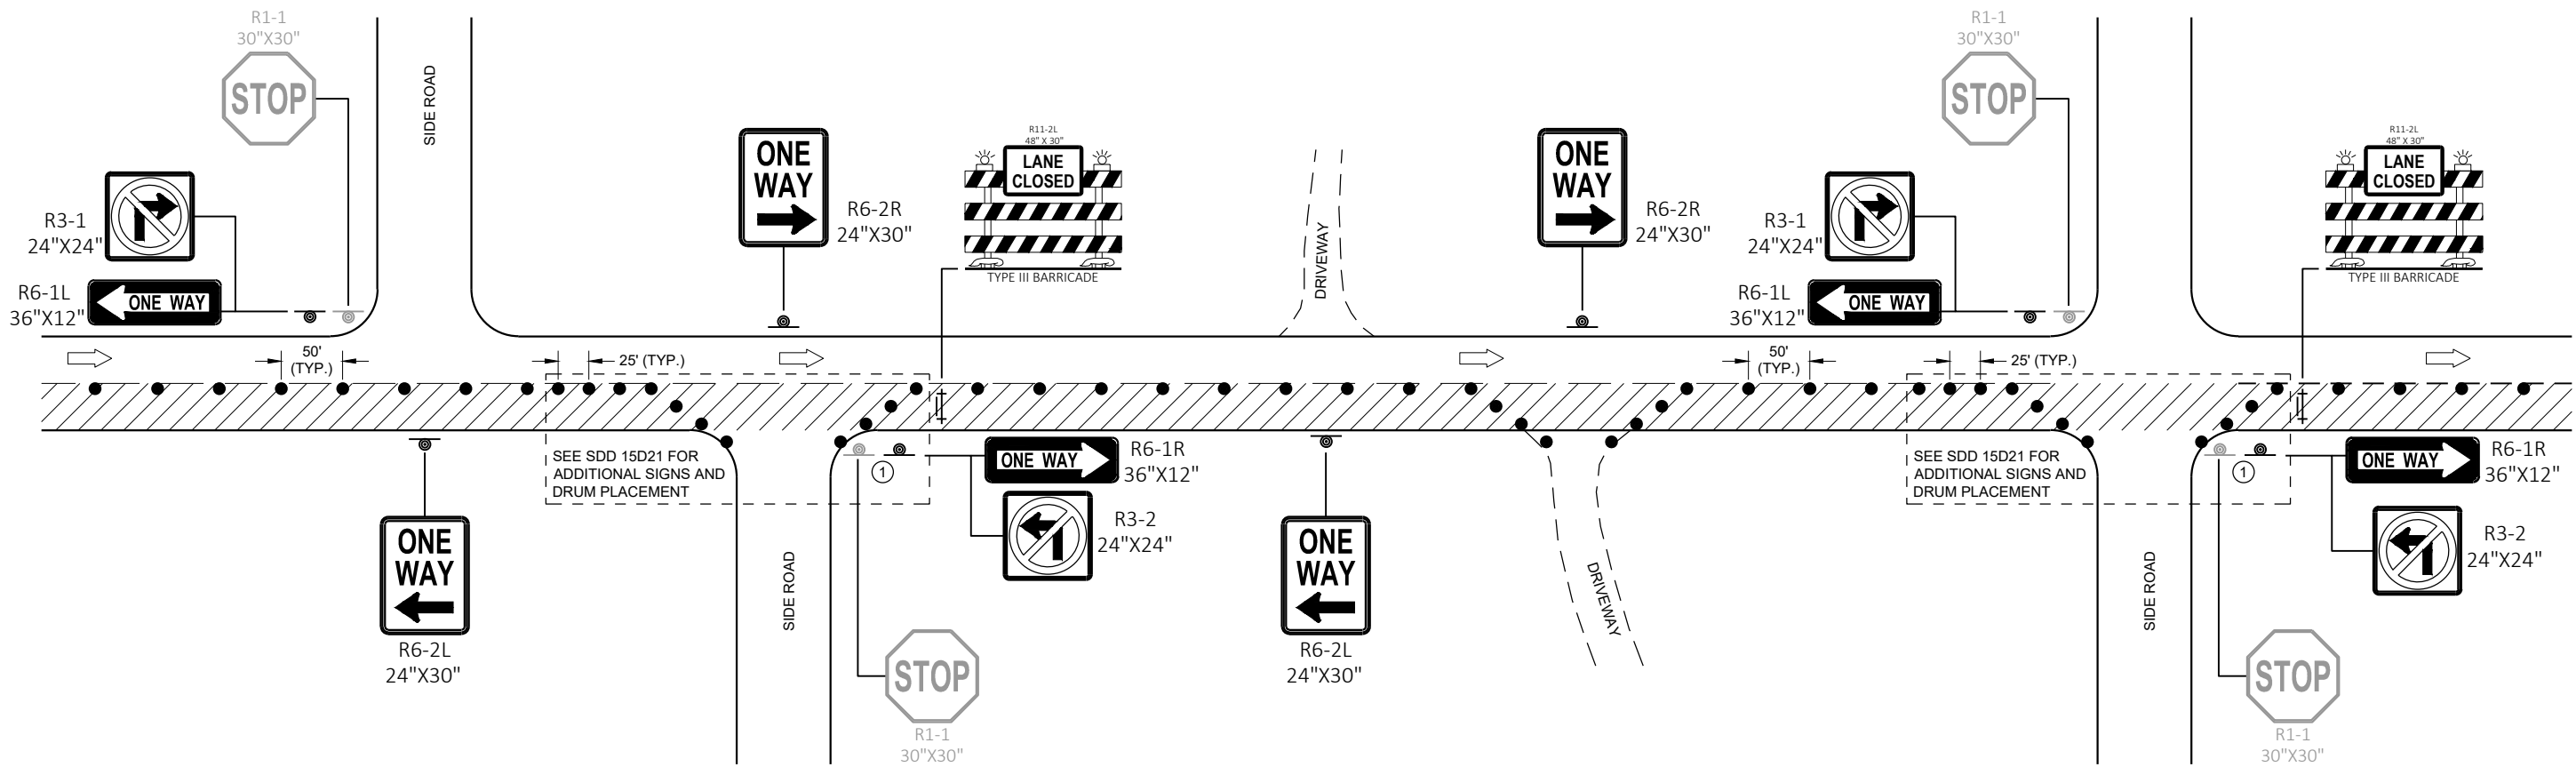

6

SDD 15D46 - 01

TRAFFIC CONTROL ONE - WAY SIGNING

TRAFFIC CONTROL ONE-WAY SIGNING

STATE OF WISCONSIN
DEPARTMENT OF TRANSPORTATION

APPROVED
May 2020 /S/ Andrew Heidtke
DATE WORK ZONE ENGINEER

FHWA

*Traffic Control, One-Way Signing***References:**

Part VI from the Wisconsin Manual on Uniform Traffic Control Devices (WMUTCD)

[FDM 11-50-20](#)

Bid items associated with this drawing:

<u>ITEM NUMBER</u>	<u>DESCRIPTION</u>	<u>Unit</u>
643.0300	Traffic Control Drums	DAY
643.0420	Traffic Control Barricades Type III	DAY
643.0705	Traffic Control Warning Lights Type A	DAY
643.0900	Traffic Control Signs.....	DAY

Standardized Special Provisions associated with this drawing:

<u>STSP NUMBER</u>	<u>TITLE</u>
NONE	

Other SDDs associated with this drawing:

SDD 15C2	Barricades and Signs for Mainline Closures
SDD 15C2	Barricades and Signs for Various Mainline Closures
SDD 15C2	Detour Signing for Mainline Closures
SDD 15C11	Channelizing Devices – Drums, Cones, Barricades and Vertical Panel

Design Notes:

When using this detail, one direction of traffic will be detoured. Additional plan specific staging details must be added at the termination location of the detoured lane.

Contact Person:

Andrew Heidtke (414) 220-6802